



APPENDIX A - MAP

Pitman Elementary School Pitman Middle School



PARTIAL SITE PLAN
SCALE: 1/8" = 1'-0"

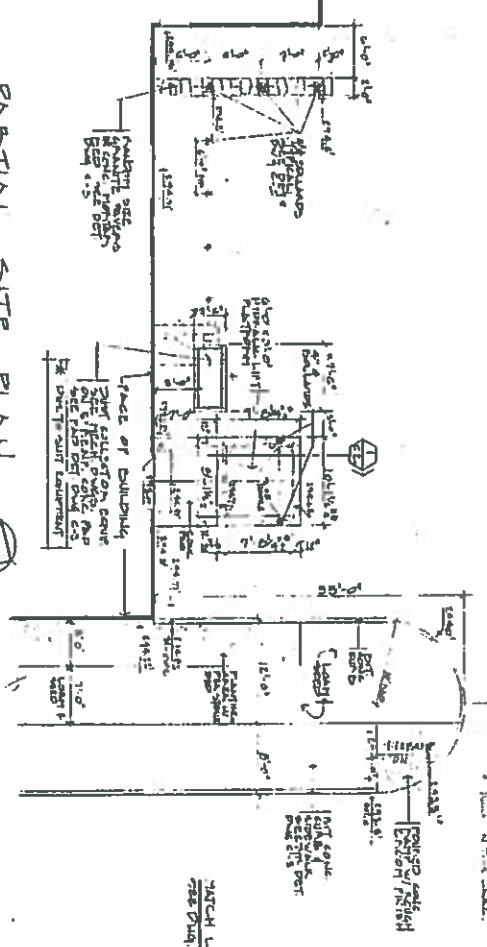

LOWER PLAYFIELD
PARTIAL SITE PLAN
SCALE: 1/8" = 1'-0"

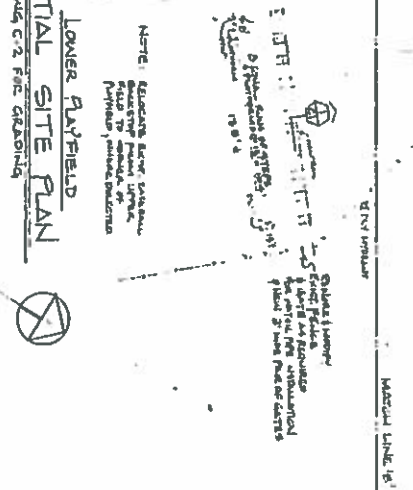


DETAIL
SCALE: 1/4" = 1'-0"

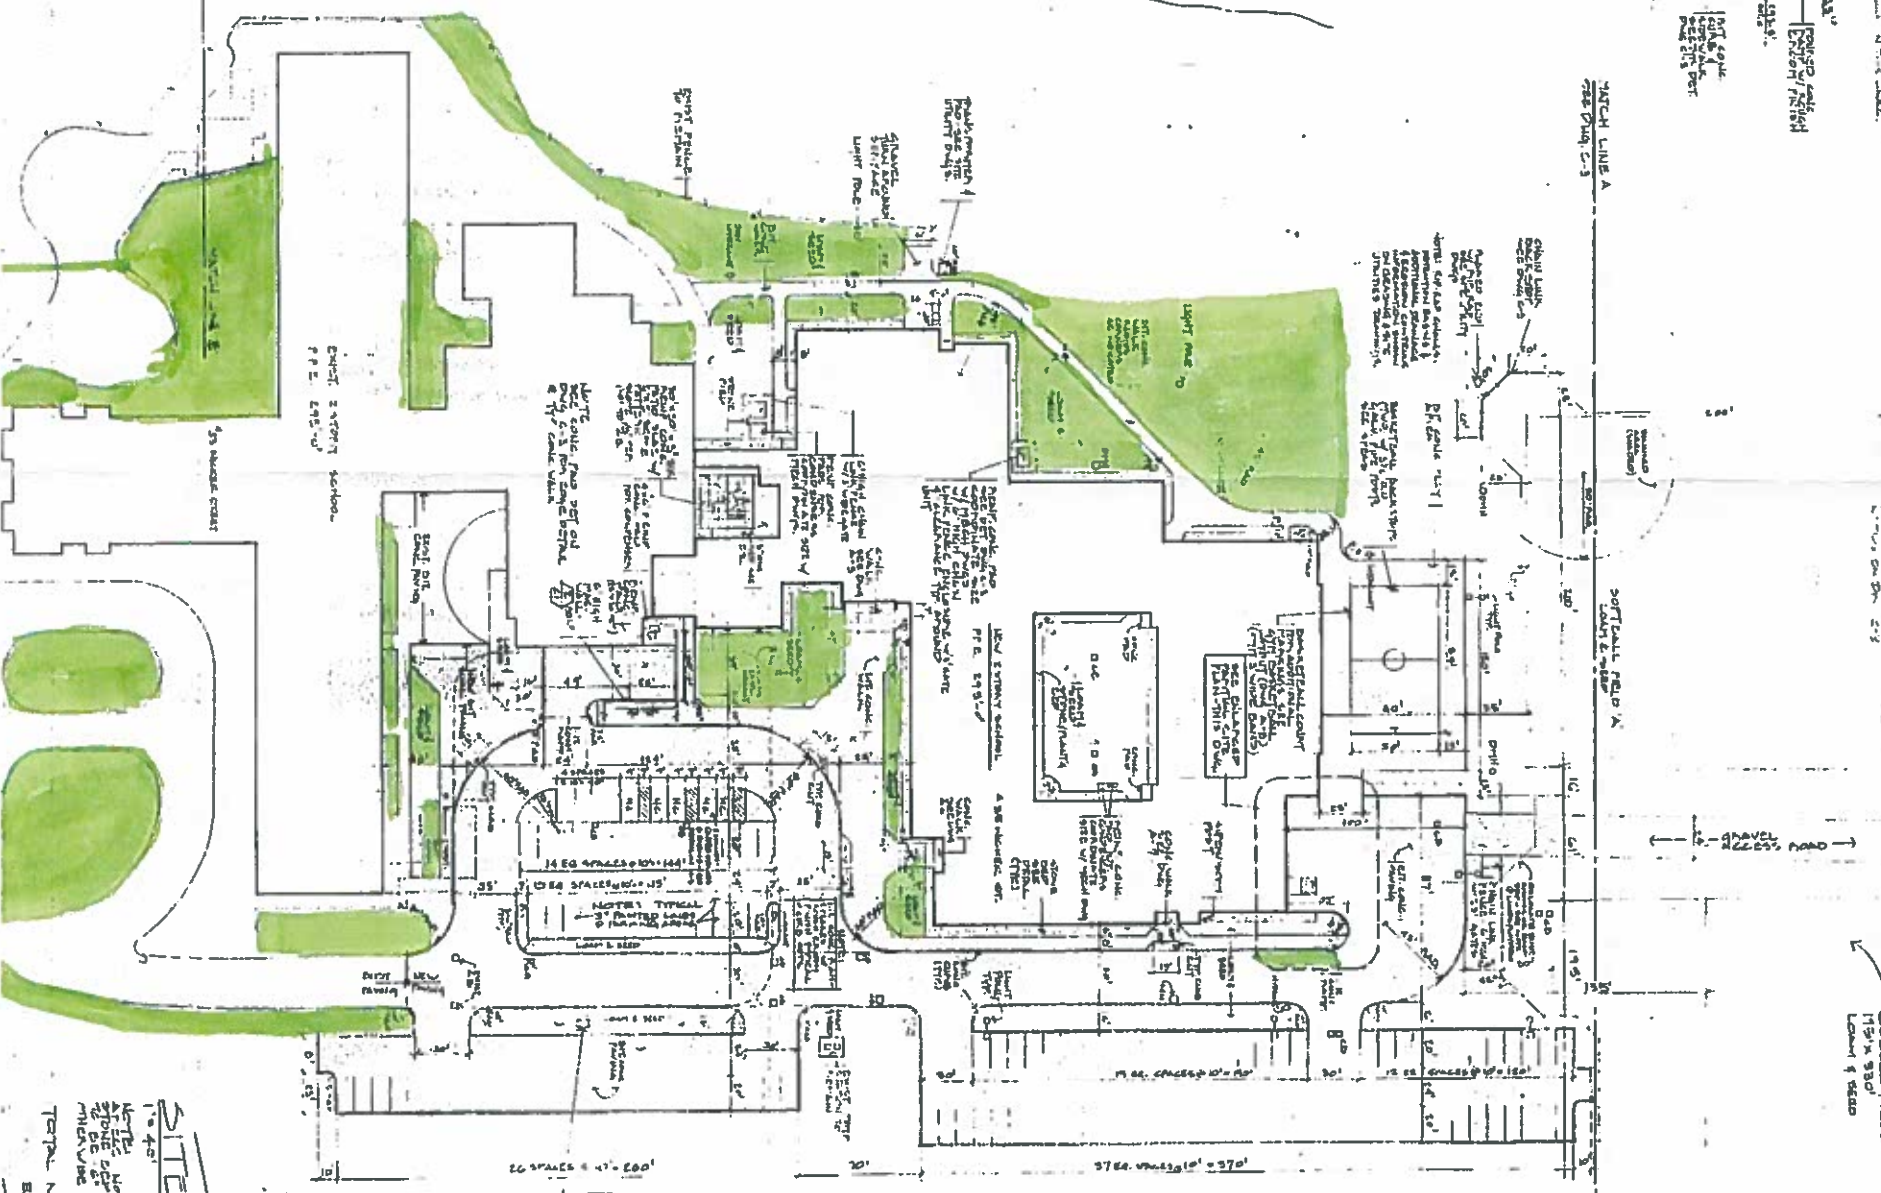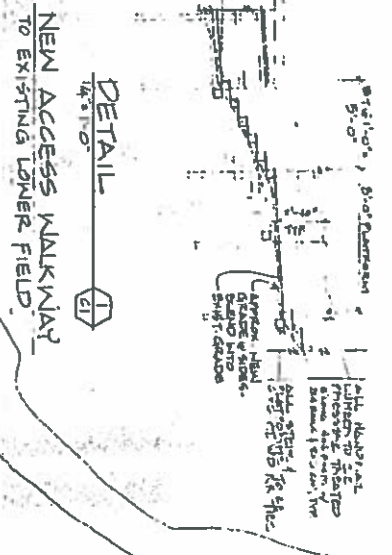

SITE PLAN - LAYOUT
SCALE: 1/4" = 1'-0"

NOTE: ALL EXISTING UTILITIES TO BE MAINTAINED AND PROTECTED. ALL NEW UTILITIES TO BE INSTALLED IN ACCORDANCE WITH ALL APPLICABLE CODES AND REGULATIONS. TOTAL NET PARKING PROVIDED: 100 SPACES. EXISTING PARKING REMAINS AS IS.

DETAIL
SCALE: 1/4" = 1'-0"

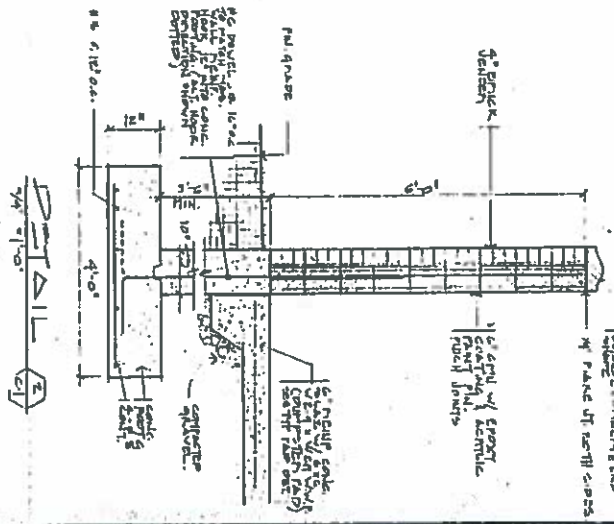


Appendix A - MAP

Putnam High School



PLANT SCHEDULE

ITEM	DESCRIPTION	QUANTITY	REMARKS
1	1" x 12" x 12" Concrete	100	For sidewalk
2	4" x 8" x 12" Concrete	50	For curbs
3	6" x 6" x 12" Concrete	20	For steps
4	1" x 12" x 12" Concrete	100	For sidewalk
5	4" x 8" x 12" Concrete	50	For curbs
6	6" x 6" x 12" Concrete	20	For steps
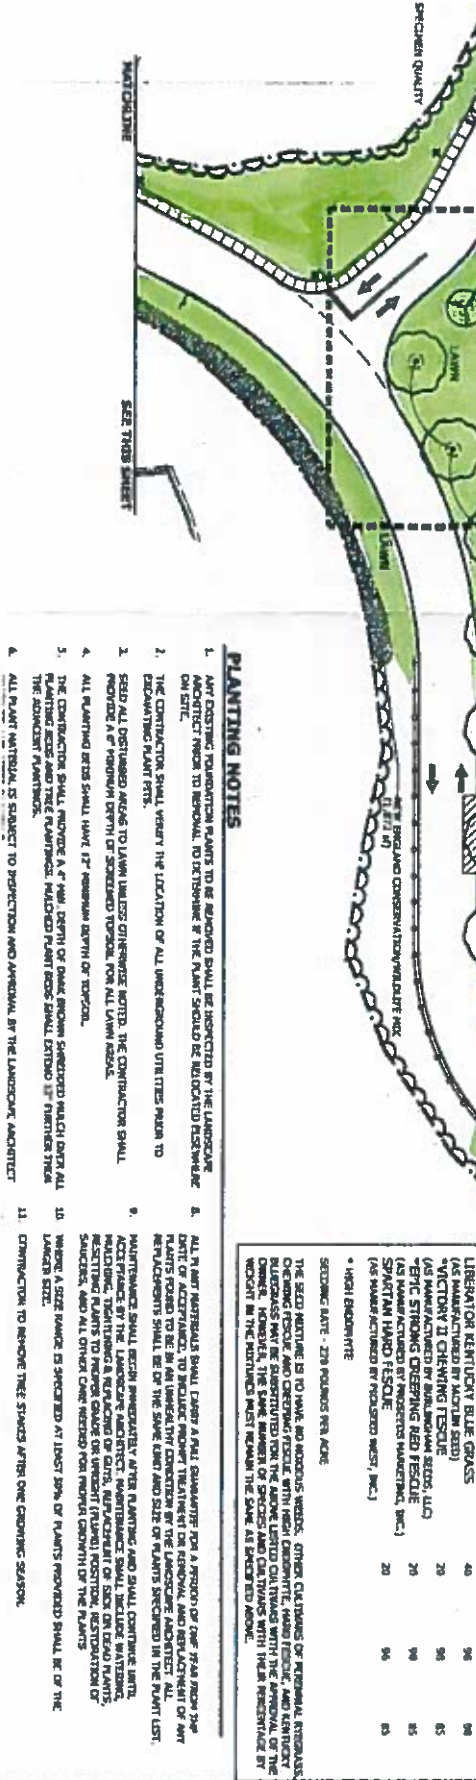

PLANTING NOTES

1. ALL EXISTING FOUNDATIONAL PLANTS TO BE REMOVED SHALL BE IDENTIFIED BY THE LANDSCAPE ARCHITECT AND REMOVED TO THE CURB OR TO THE STREET.
2. THE CONTRACTOR SHALL VERIFY THE LOCATION OF ALL UNDERGROUND UTILITIES PRIOR TO ANY EXCAVATION WORK.
3. ALL PLANTING SHALL BE DONE IN ACCORDANCE WITH THE PLANT SCHEDULE AND THE SEEDING LEGEND.
4. ALL PLANTING SHALL BE DONE IN ACCORDANCE WITH THE PLANT SCHEDULE AND THE SEEDING LEGEND.
5. THE CONTRACTOR SHALL PROVIDE A 4" x 8" x 12" CONCRETE CURB FOR ALL PLANTING AREAS.
6. ALL PLANTING SHALL BE DONE IN ACCORDANCE WITH THE PLANT SCHEDULE AND THE SEEDING LEGEND.
7. THE CONTRACTOR SHALL PROVIDE A 4" x 8" x 12" CONCRETE CURB FOR ALL PLANTING AREAS.
8. ALL PLANTING SHALL BE DONE IN ACCORDANCE WITH THE PLANT SCHEDULE AND THE SEEDING LEGEND.
9. MAINTENANCE SHALL BE PROVIDED FOR ALL PLANTING AND SHALL INCLUDE WATERING, FERTILIZING, AND PRUNING AS NECESSARY.
10. WHERE A TREE IS TO BE PLANTED, THE CONTRACTOR SHALL PROVIDE A 4" x 8" x 12" CONCRETE CURB AND A 12" x 12" x 12" CONCRETE BASE FOR THE TREE.
11. CONTRACTOR TO REMOVE TREE STUMPS AFTER ONE GROWING SEASON.

SEEDING LEGEND

LAWN SEED MIX	PERCENT	MIN. SEED RATE	MIN. SEED RATE	MIN. SEED RATE
LIBERATION KENTUCKY BLUE GRASS (AS MANUFACTURED BY MACHIN SEED)	40	20	20	20
VICTORY II CHEWING FESCUE (AS MANUFACTURED BY BURLINGTON SEEDS, LLC)	20	20	20	20
PERLA STRONG CHEWING FESCUE (AS MANUFACTURED BY BURLINGTON SEEDS, LLC)	20	20	20	20
SPARTAN HARD FESCUE (AS MANUFACTURED BY BURLINGTON SEEDS, LLC)	20	20	20	20

D.R.O.A.

225 Carter Road
South Windsor, CT 06074

Putnam High School

PUTNAM, Connecticut

PHASE 2 RENOVATION & ADDITION

MILONE & MACBROOM

115-0019 EARL CENTRAL ADMINISTRATION BUILDING 116-0020 BECAFAR

BID SET

MAIN BUILDING 115-0019 EARL CENTRAL ADMINISTRATION BUILDING 116-0020 BECAFAR

KEY PLAN

SITE PLAN - LANDSCAPING

Scale: 1"=20'

Job No. 02018

LP

PROJECT NORTH